

LEGEND

(E) EXISTING

EXISTING BUILDING

FUTURE DEVELOPMENT/ SERVICES

COURTYARD

GARDEN

HUB/ACCESS

SERVICE AREA

EXISTING SERVICE TO BE RELOCATED

POTENTIAL SPORTS FIELD

C CANTEEN

NO ACCESS

ENTRY

ROUTE CONNECTION


LINK BETWEEN BUILDINGS OR AREAS

HUB

VEHICULAR CIRCUALTION

PEDESTRIAN CIRCUALTION

OUTDOOR SPORTS	FIELD SIZE	OVERALL SIZE
INTERNATIONAL SOCCER	110x75	128x87
RUGBY UNION	144x69	150x80
RUGBY LEAGUE	100x68	112x80
HANDBALL	110x65	112x67
HOCKEY	91.4x55	101.4x63
BASKET BALL	28x15	32x19

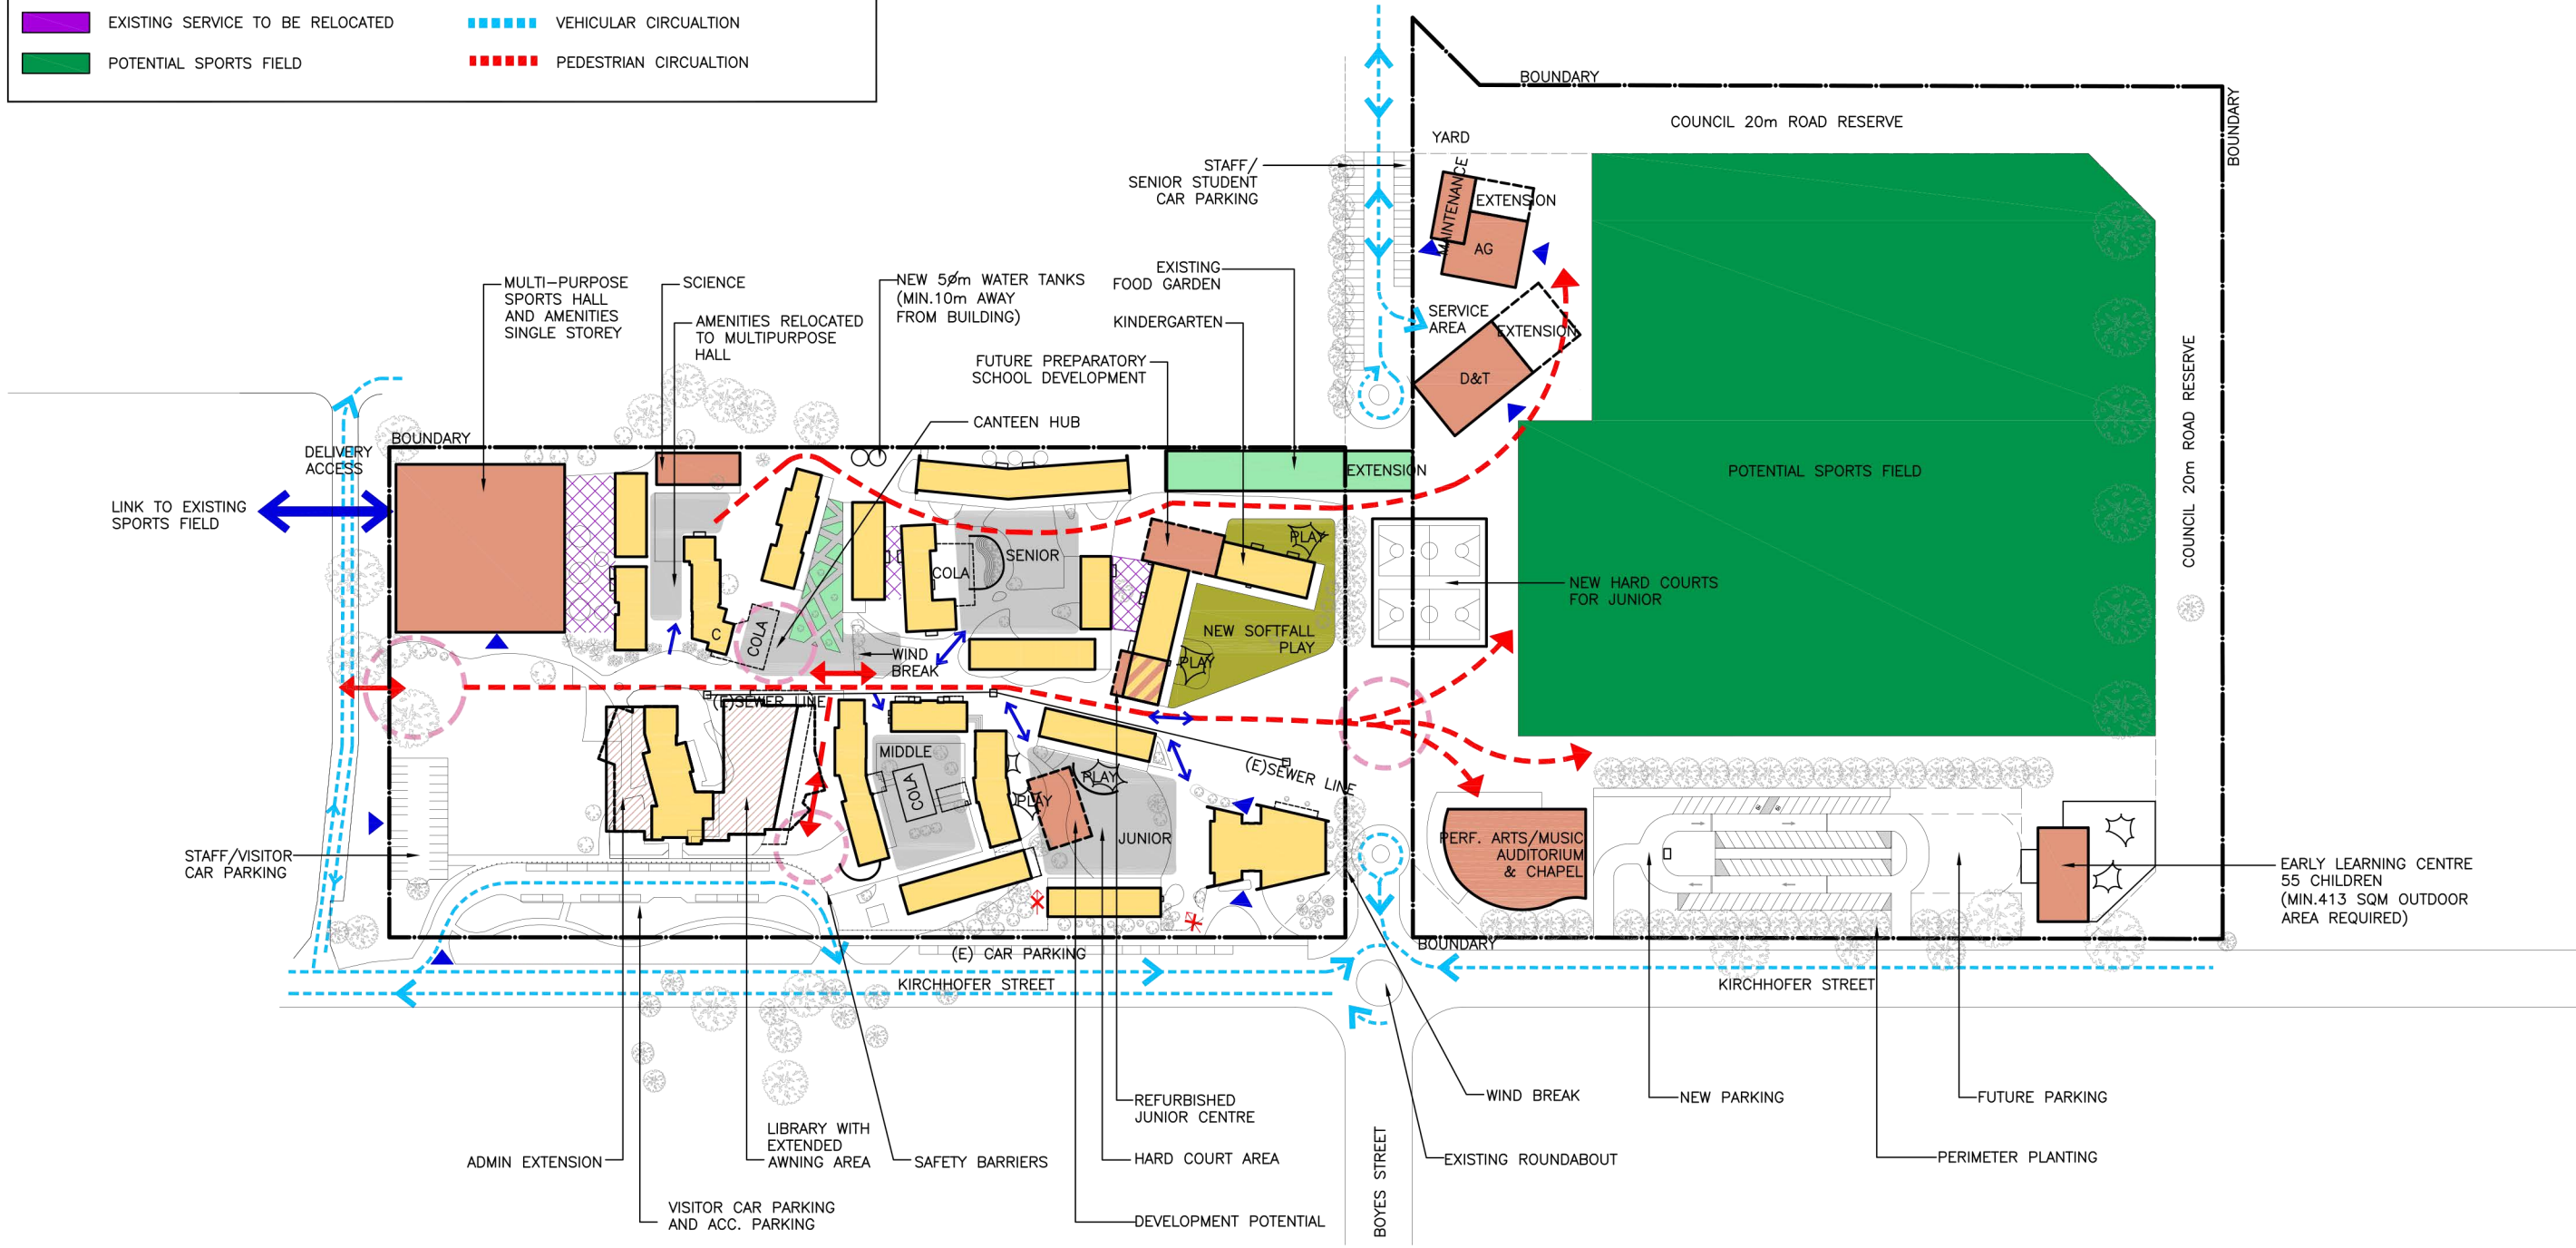

GRAN ASSOCIATES AUSTRALIA
ARCHITECTS PTY LTD
LEVEL 1, 597 DARLING STREET
ROZELLE NSW 2039
PH: +61 2 9818 8437
FAX: +61 2 9818 6288

NOMINATED ARCHITECTS:
PETER REED RAIA, AIA NSW REG No. 5377
ANTHONY KEMENY FRAIA NSW REG No. 4599

A1504 MOAMA ANGLICAN GRAMMAR SCHOOL

SCALE 1:1000@A1 (1:2000@A3)



MASTER PLAN 2016 MP-DO-1

DEVELOPMENT OPTION 1

(VERSION 1)

ISSUE A - JANUARY 2017